


NOTES:

1. SEE UTILITY STANDARDS FOR TRENCHING AND CONSTRUCTION REQUIREMENTS
2. SEE STANDARD DETAIL FOR TYPICAL TRENCH SECTION

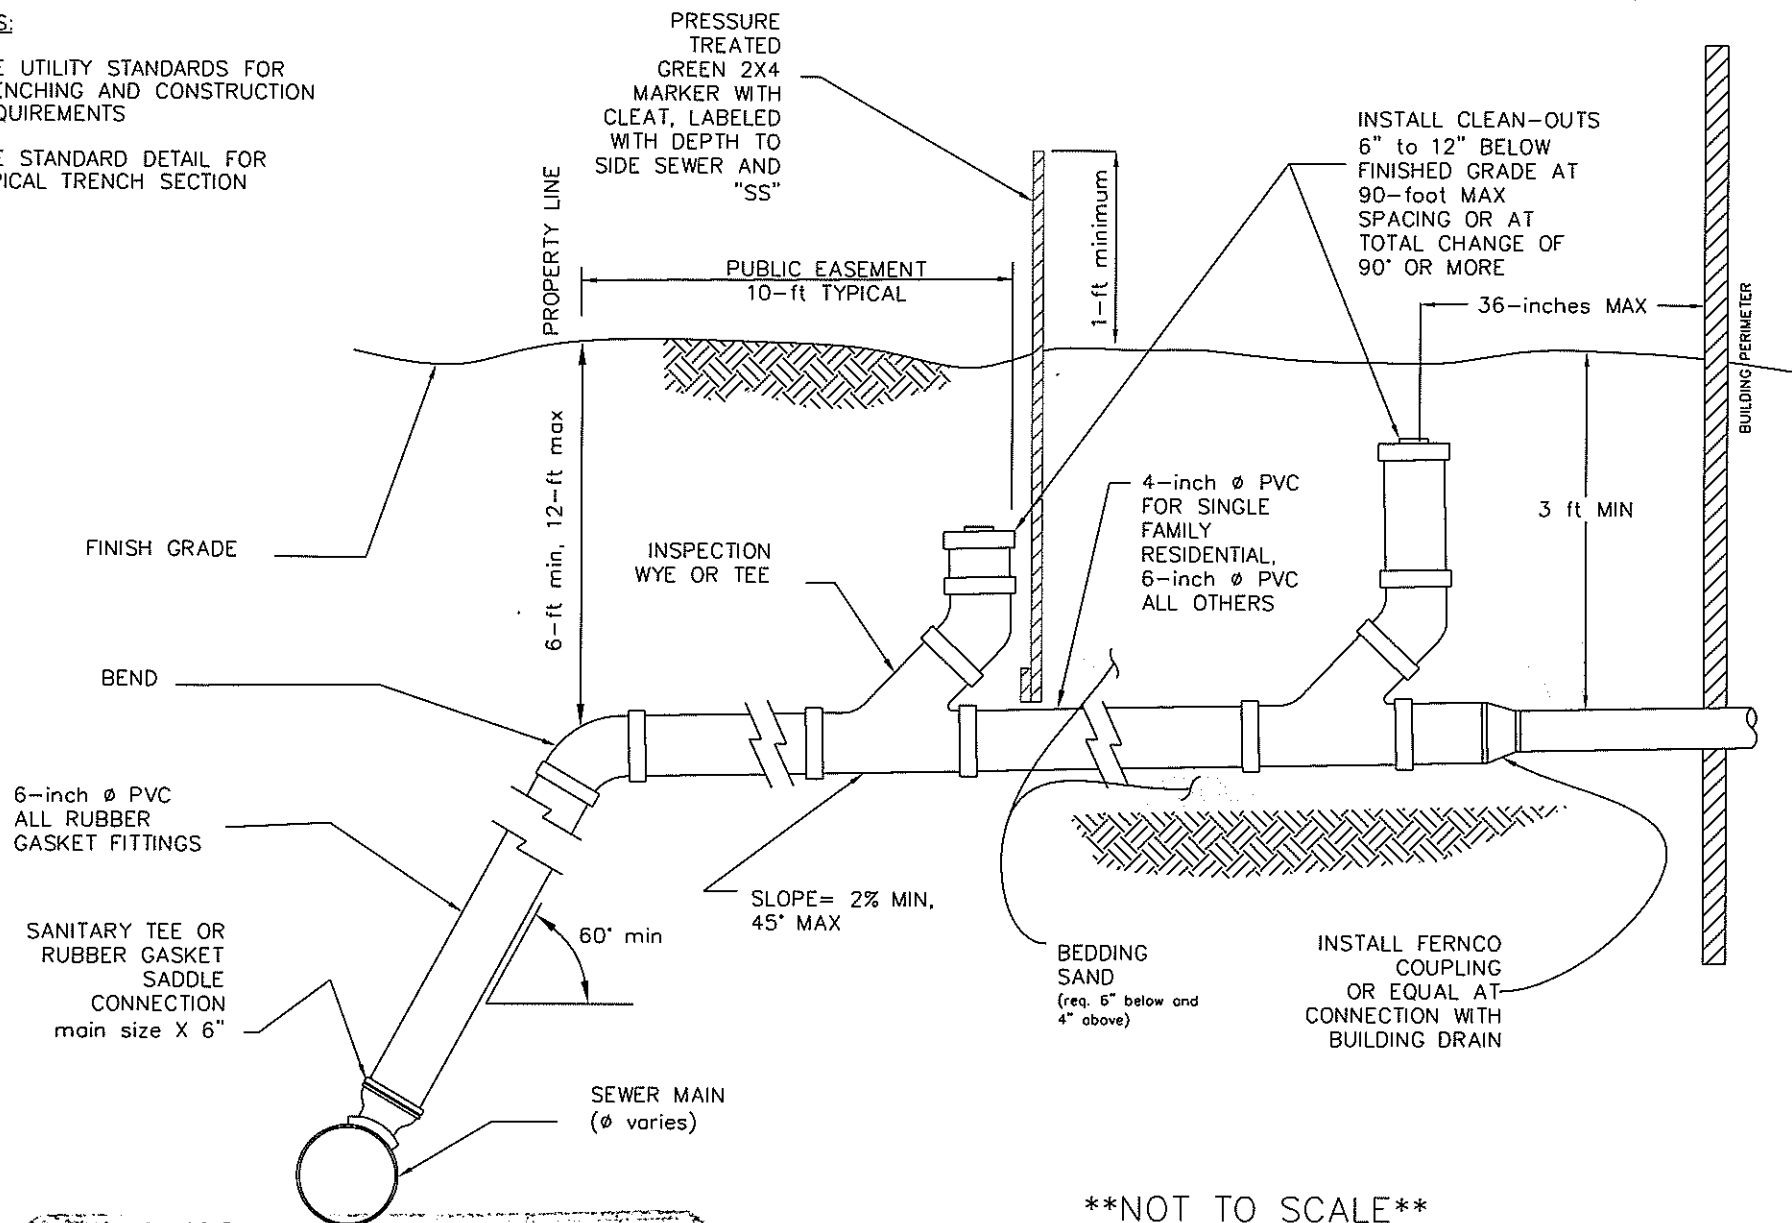

APPROVED
City of Oak Harbor
Engineering Dept

Signature

6/8/06
Date



City of
Oak Harbor
ENGINEERING DEPARTMENT
865 SE Barrington Drive
Oak Harbor, WA 98277

TYPICAL SIDE SEWER

SS-1Typical Side sewer.dwg
REVISED 2-24-06