


Disclaimer: Neither the City of Oak Harbor nor any agency, officer, or employee of the City of Oak Harbor warrants the accuracy, reliability or timeliness of any information contained on mapping products originating from the City of Oak Harbor and shall not be held liable for any losses caused by such reliance on the accuracy, reliability or timeliness of such information. Any person or entity who relies on any information obtained from the systems, does so at his or her own risk.

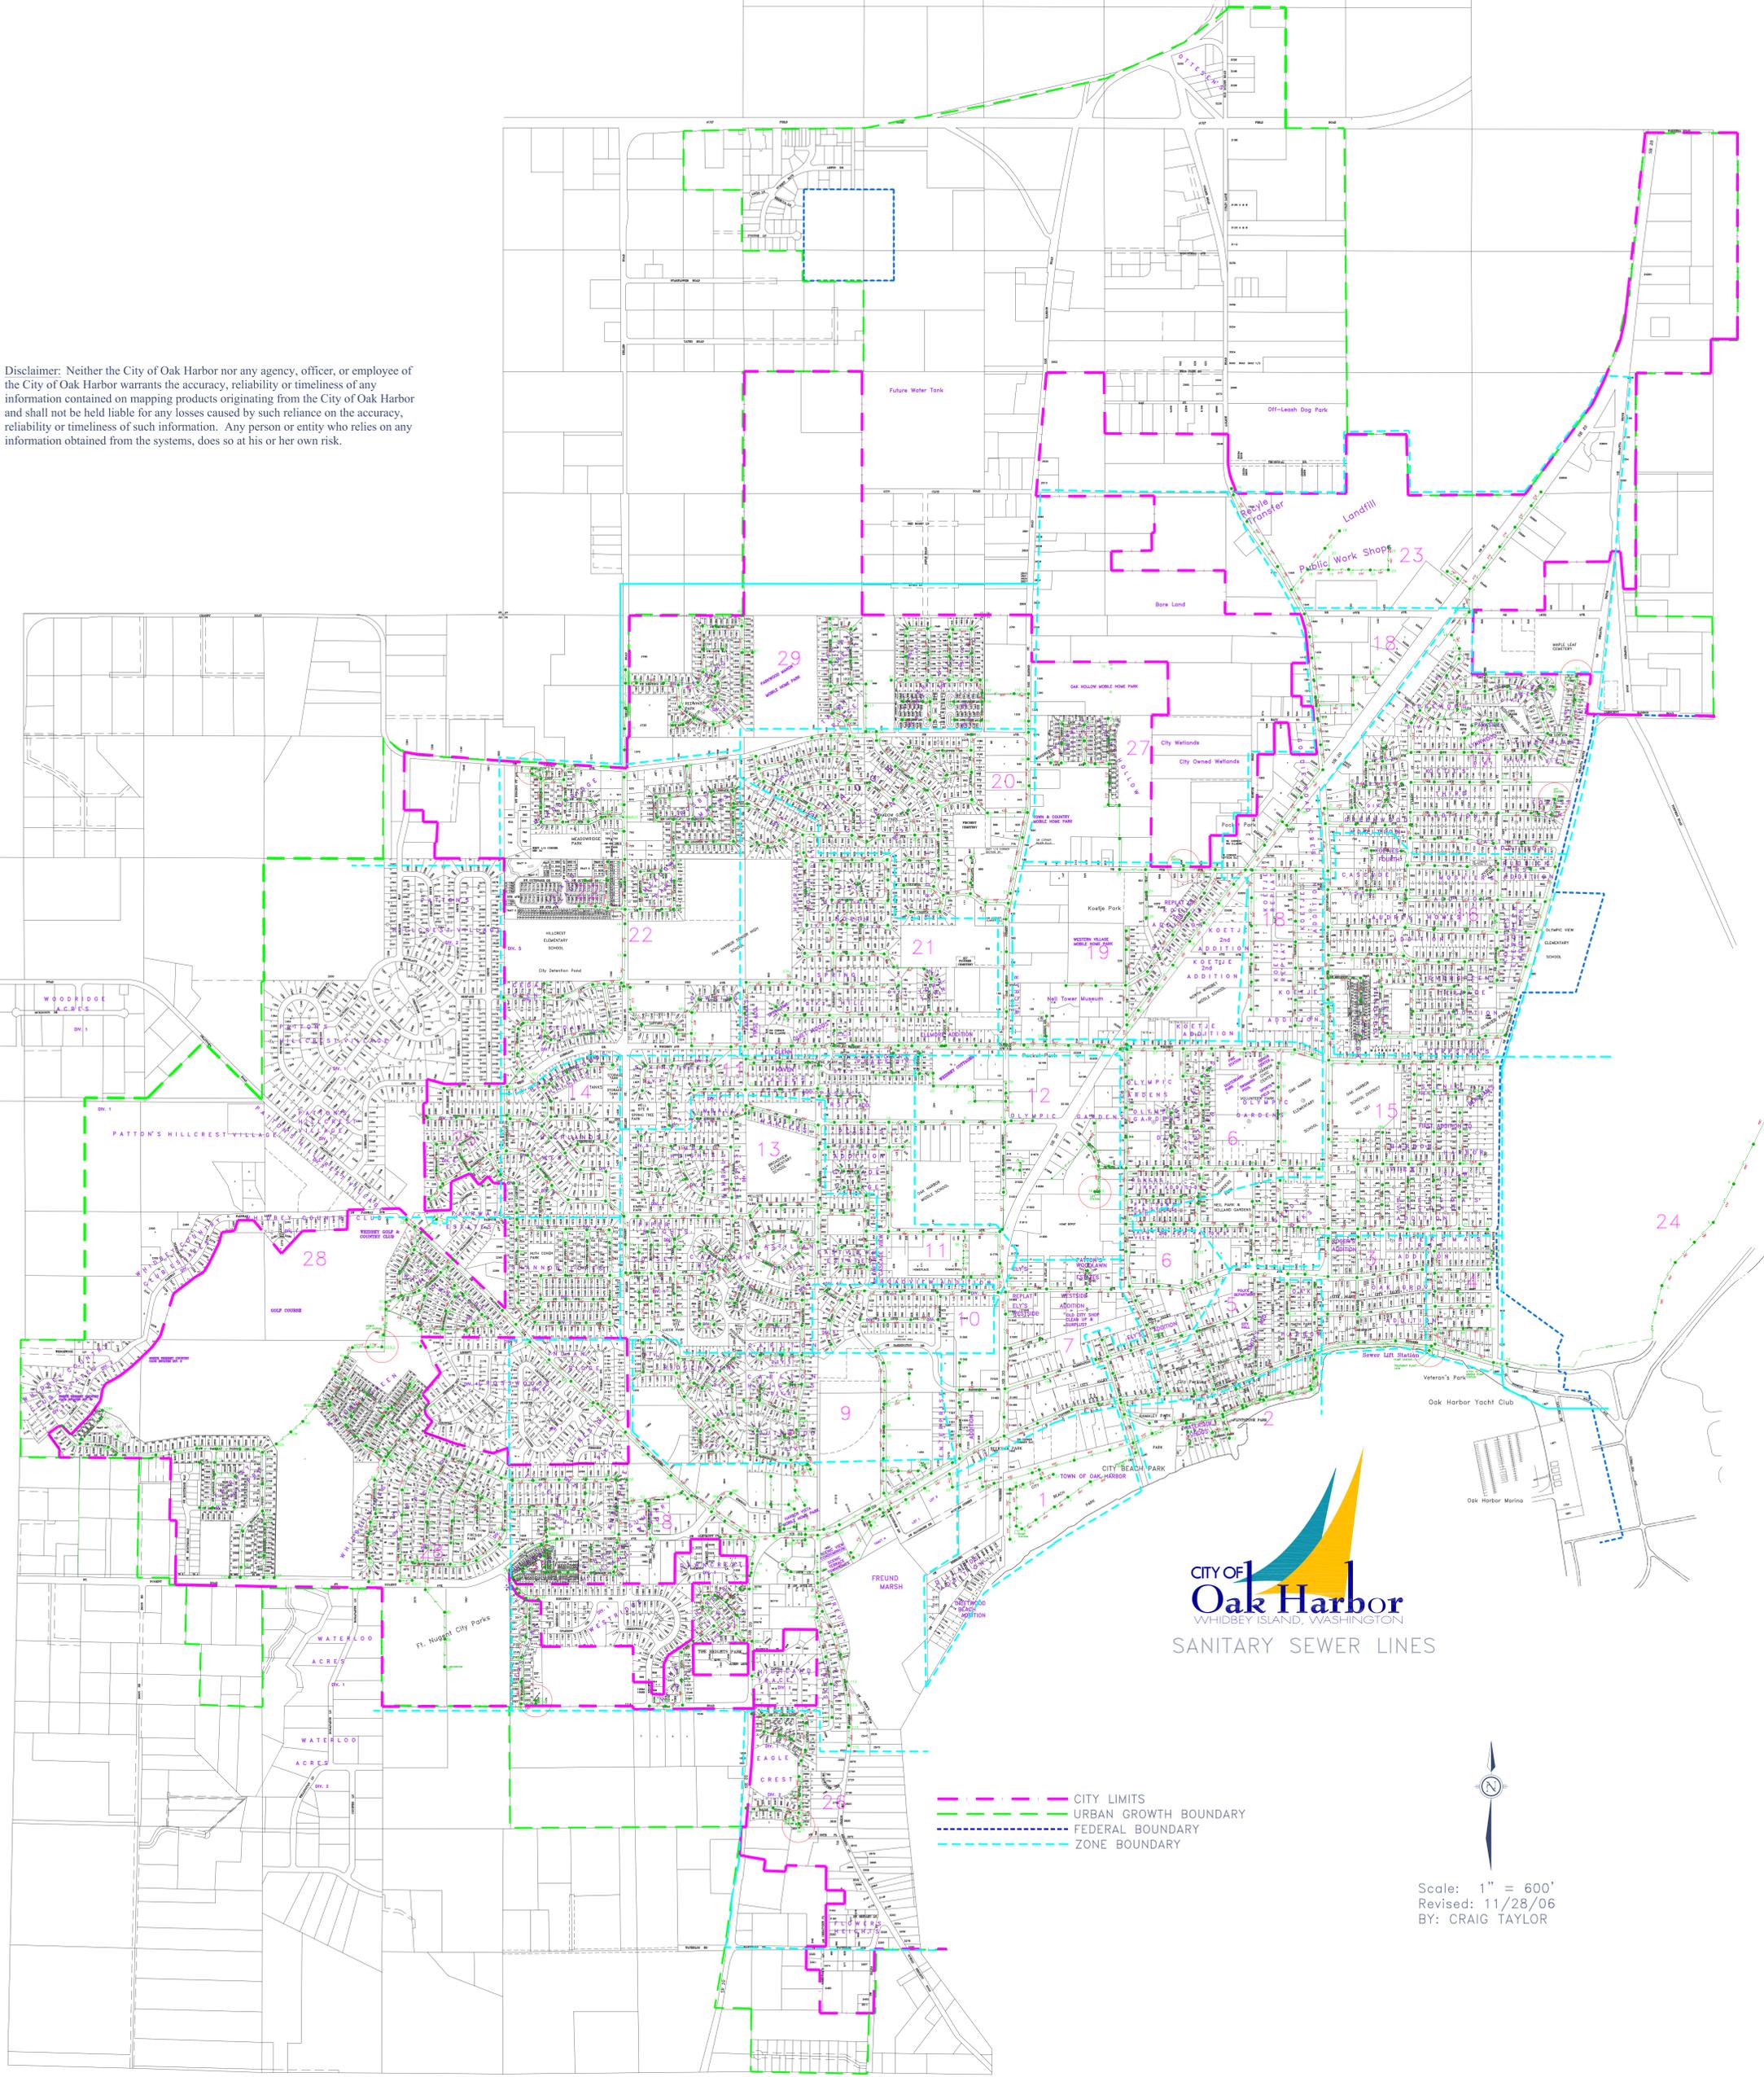

CITY OF
Oak Harbor
 WHIDBEY ISLAND, WASHINGTON
 SANITARY SEWER LINES

- - - - - CITY LIMITS
- - - - - URBAN GROWTH BOUNDARY
- - - - - FEDERAL BOUNDARY
- - - - - ZONE BOUNDARY



Scale: 1" = 600'
 Revised: 11/28/06
 BY: CRAIG TAYLOR